

**SITE PLAN
AND
ELEVATION**


Acreage

A: Hospital - 10.625 acres


B: Medical Office - 3.273 acres

C: Outpatient/Clinical Services - 7.95 acres

D: Future Development - 7.28 acres

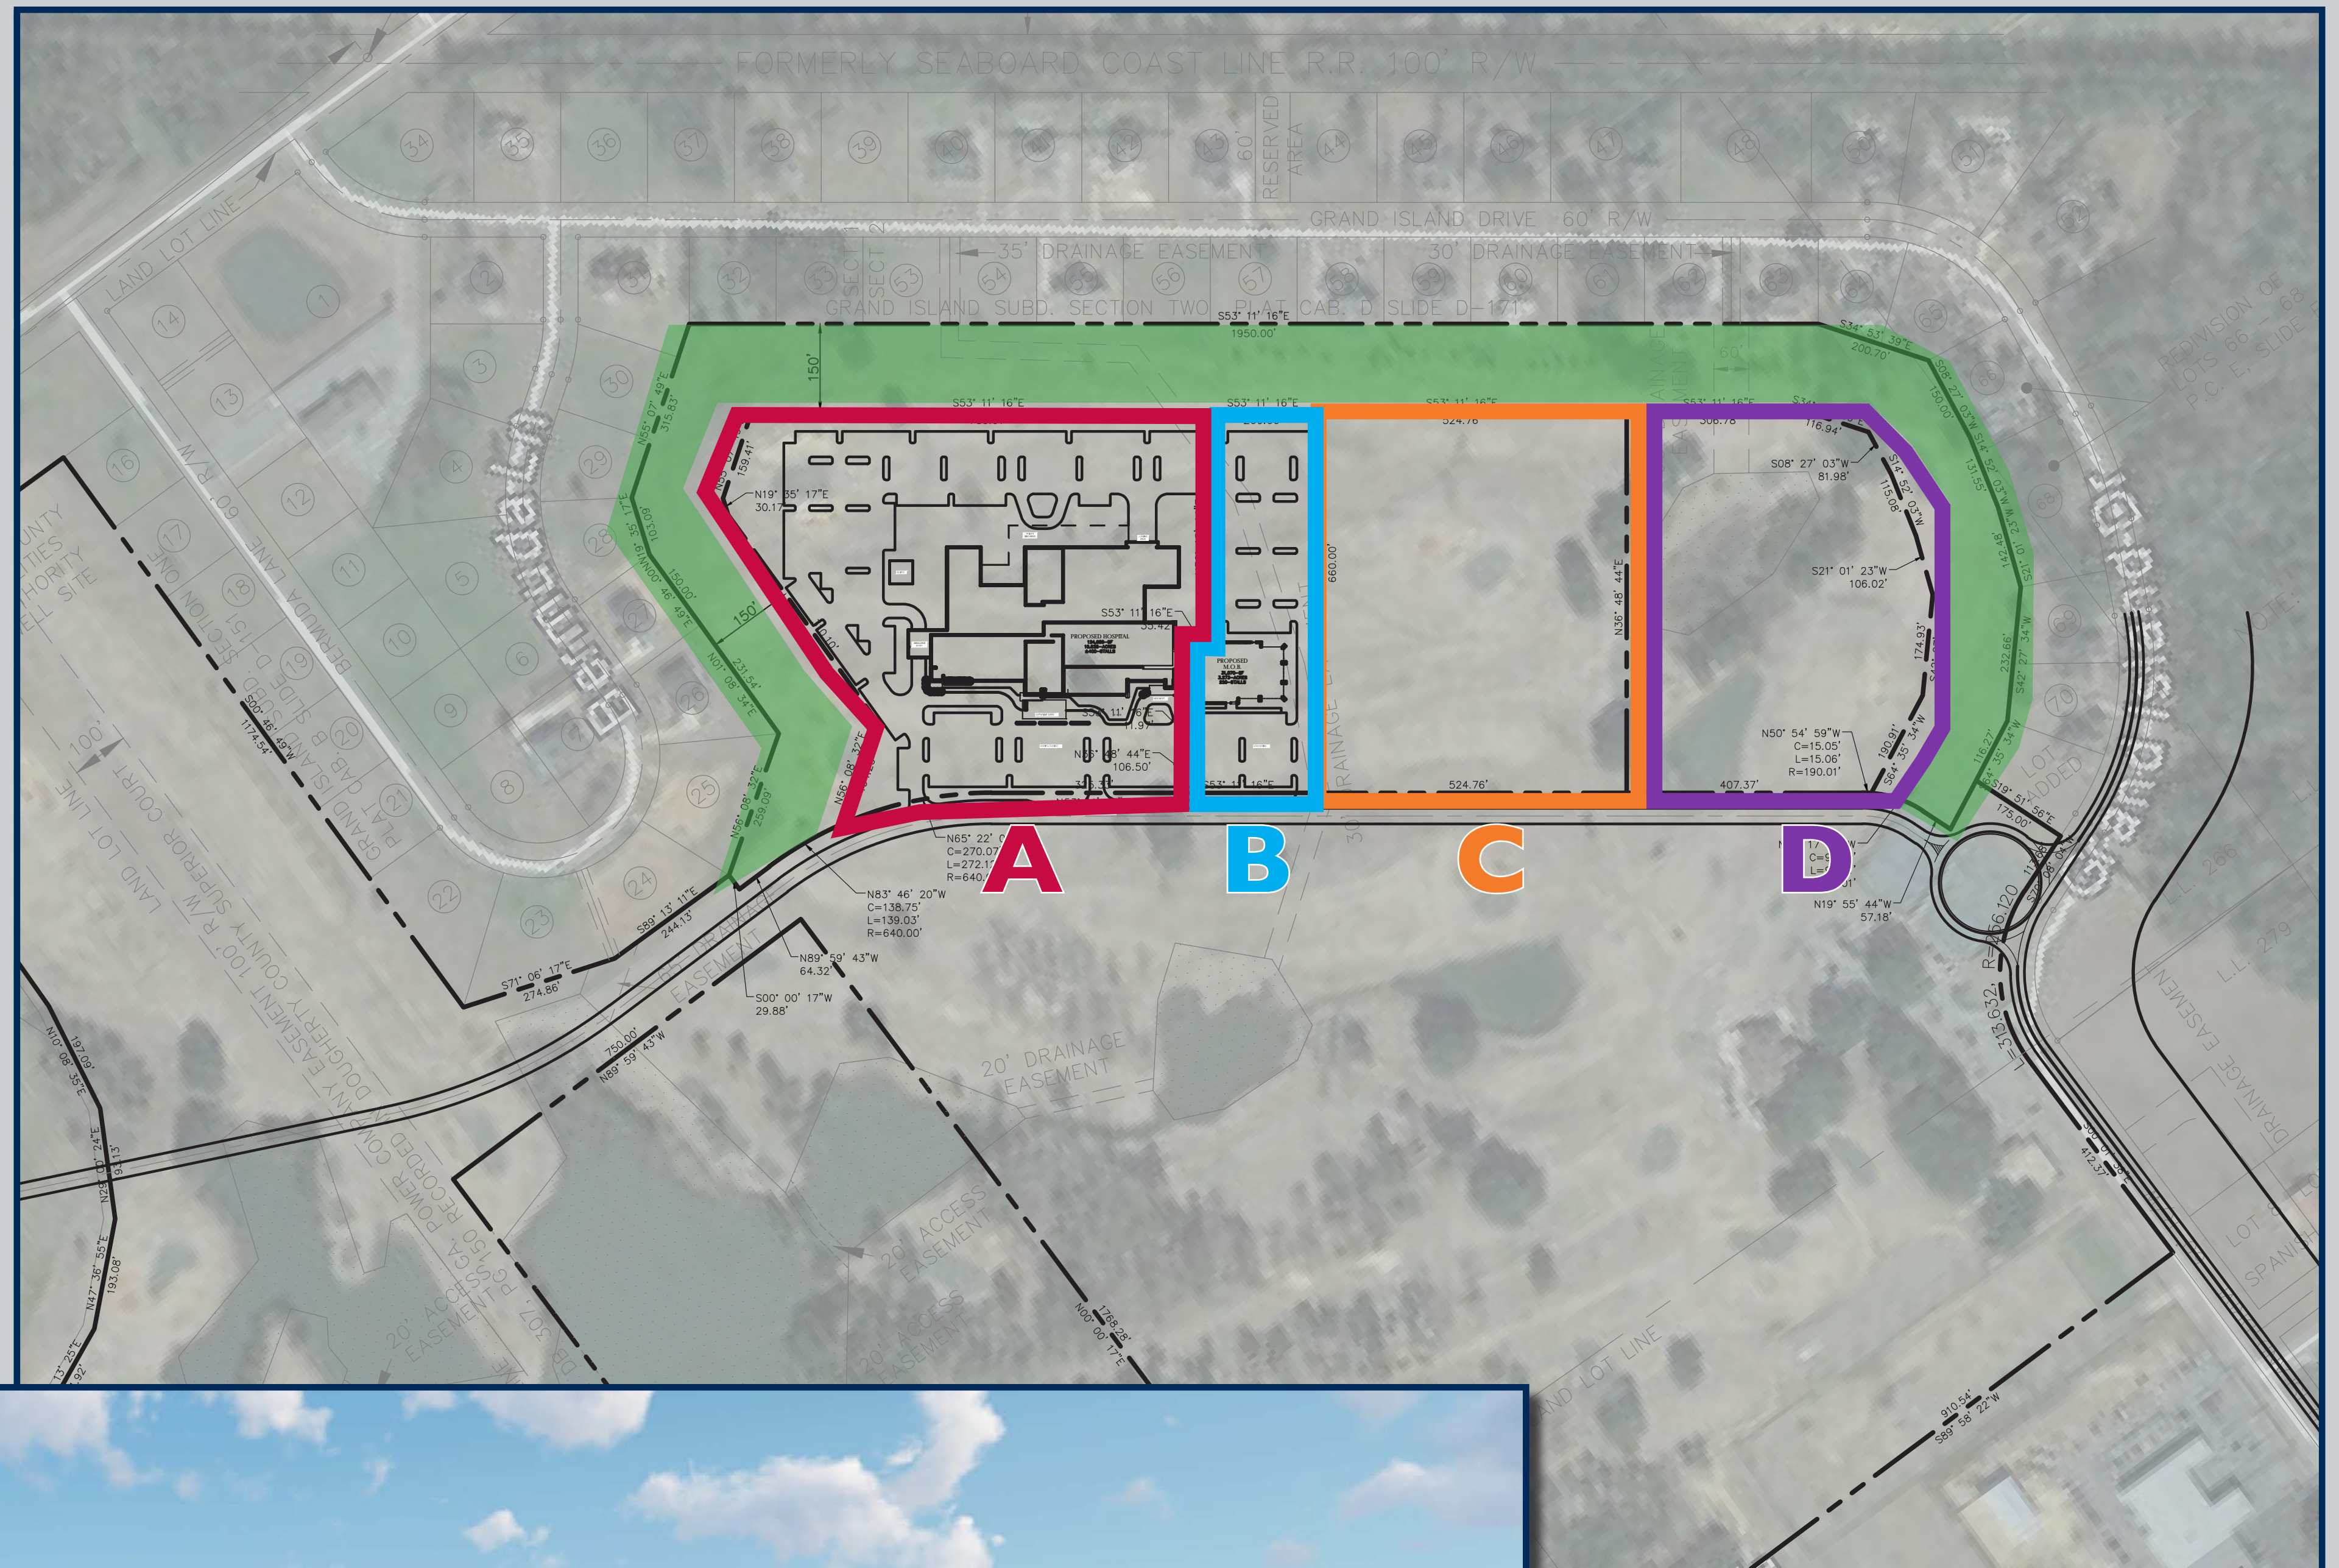

GROUND FLOOR PLAN

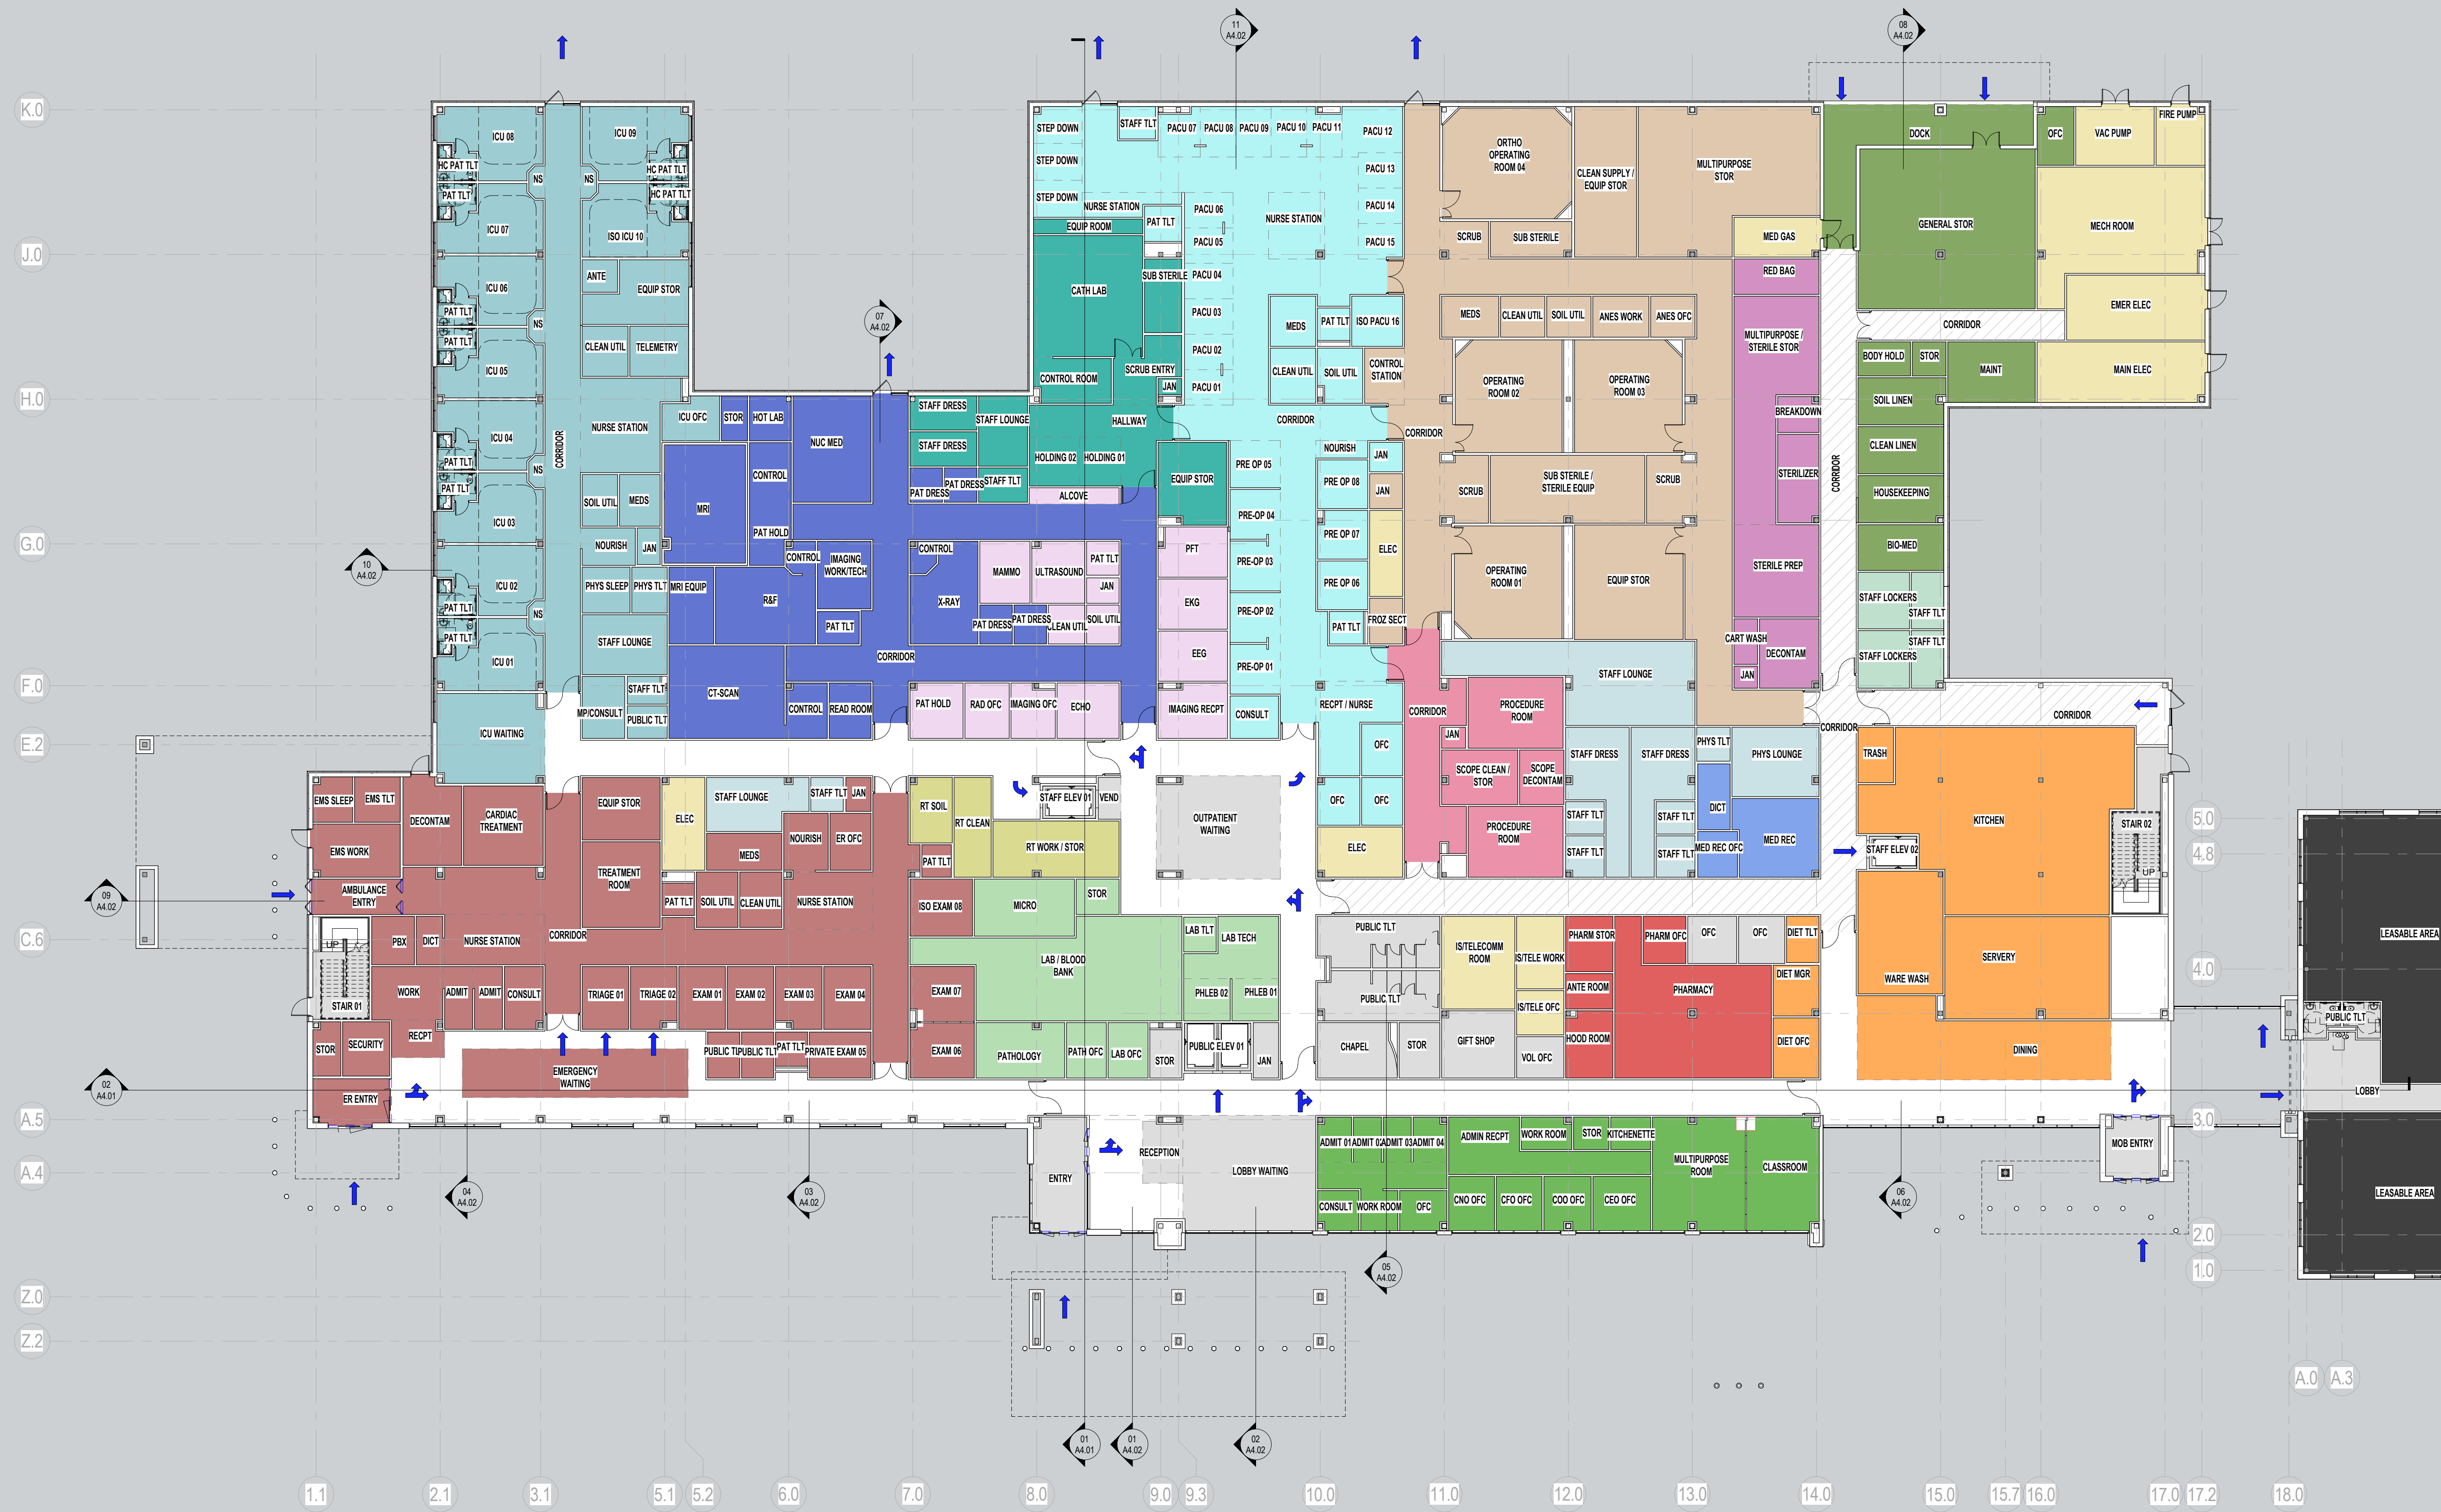

Department Legend

- ADMIN/BUS OFFICE
- CATH LAB
- CENTRAL PLANT
- CENTRAL STERILE
- DIETARY
- EMERGENCY
- ENDOSCOPY
- ICU
- IMAGING
- LAB
- LEASABLE AREA
- LIGHT DIAGNOSTICS
- MATERIALS MANGMENT
- MEDICAL LOUNGE
- MEDICAL RECORDS
- PHARMACY
- PRE-OP/PACU
- PUBLIC SUPPORT
- RESPIRATORY THERAPY
- STAFF SUPPORT
- SURGERY
- X STAFF CORRIDOR